

ALUMINUM 5 ROW x 15'-0" - UNIVERSAL SERIES

MODEL
LU-0515ADC

OPTIONS: -RB = RUBBER BUMPERS
-MS = MUD SILLS



2810 Sydney Road
Plant City, Florida 33566
Phone: 813-305-1415
Fax: 813-305-1419
www.gtgrandstands.com



COVER SHEET
5 ROW BLEACHER
6" RISE / 12" SEAT

LU-0515ADC
OPTIONAL -MS (MUD SILL)
OPTIONAL -RB (RUBBER BUMPER)

DRAWN BY
MME

CHECKED BY

DATE

12/01/2016



SCALE

JOB NO.

LU-0515ADC

DWG NO.

CS.1

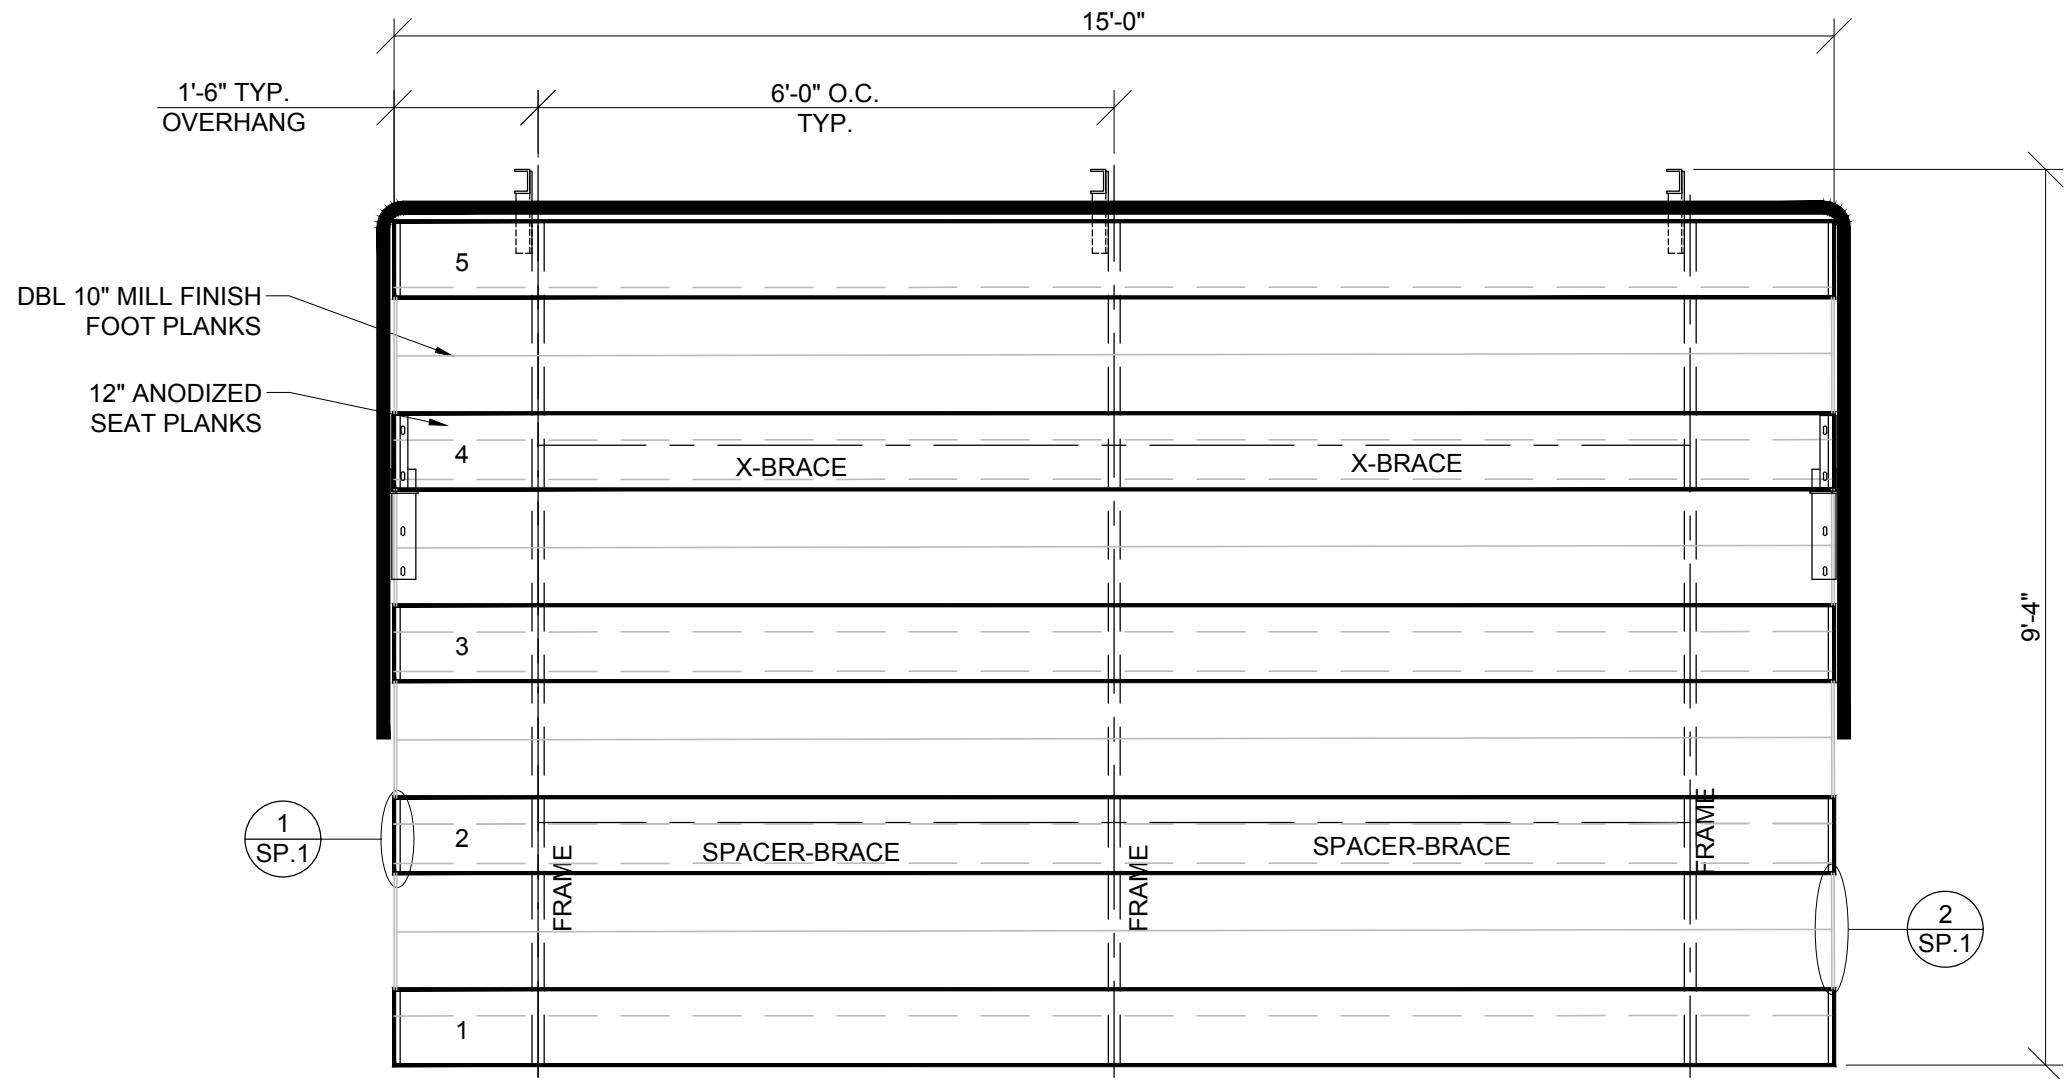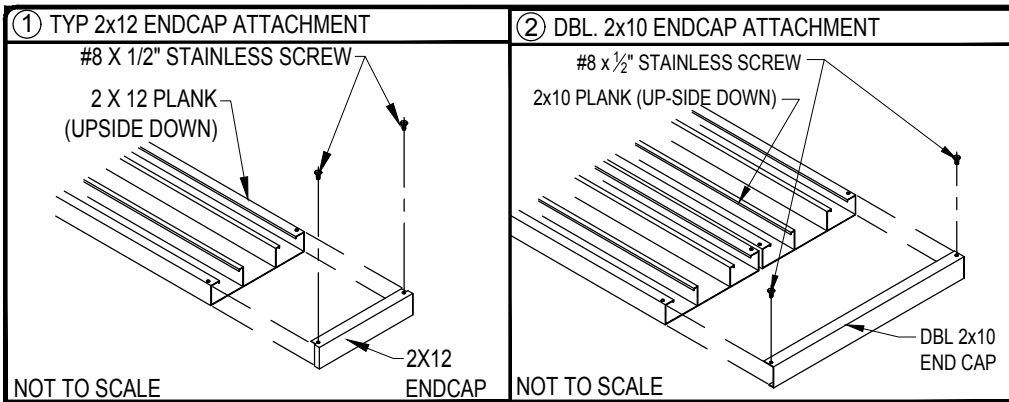


SEATING PLAN
SCALE: 1/2" = 1' - 0"

SECTION LENGTH	GROSS SEATS	ACTUAL SEATS	NO. OF ROWS	NET SEATS
15	10.00	10.00	5	50
			<i>NET SEATS</i>	50
			<i>WHEELCHAIR SPACES</i>	0
			TOTAL NET SEATING CAPACITY	50
			(BASED ON 18" PER SEAT)	

LOCAL CODES AND SPECIFICATIONS WILL VARY FROM REGION TO REGION AND WILL ALSO CHANGE OVER TIME. IT IS THE BUYER'S RESPONSIBILITY TO CHECK LOCAL CODES FOR COMPLIANCE.








2810 Sydney Road
Plant City, Florida 33566
Phone: 813-305-1415
Fax: 813-305-1419
www.gtgrandstands.com

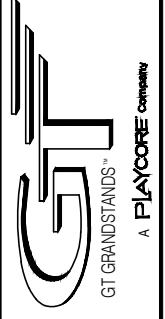

SEATING PLAN
5 ROW BLEACHER
6" RISE / 12" SEAT

LU-0515ADC
LU SERIES

DRAWN BY
MME
CHECKED BY
DATE
12/01/2016
SCALE
1/2" = 1' - 0"
JOB NO.
LU-0515ADC
DWG NO.
SP.1

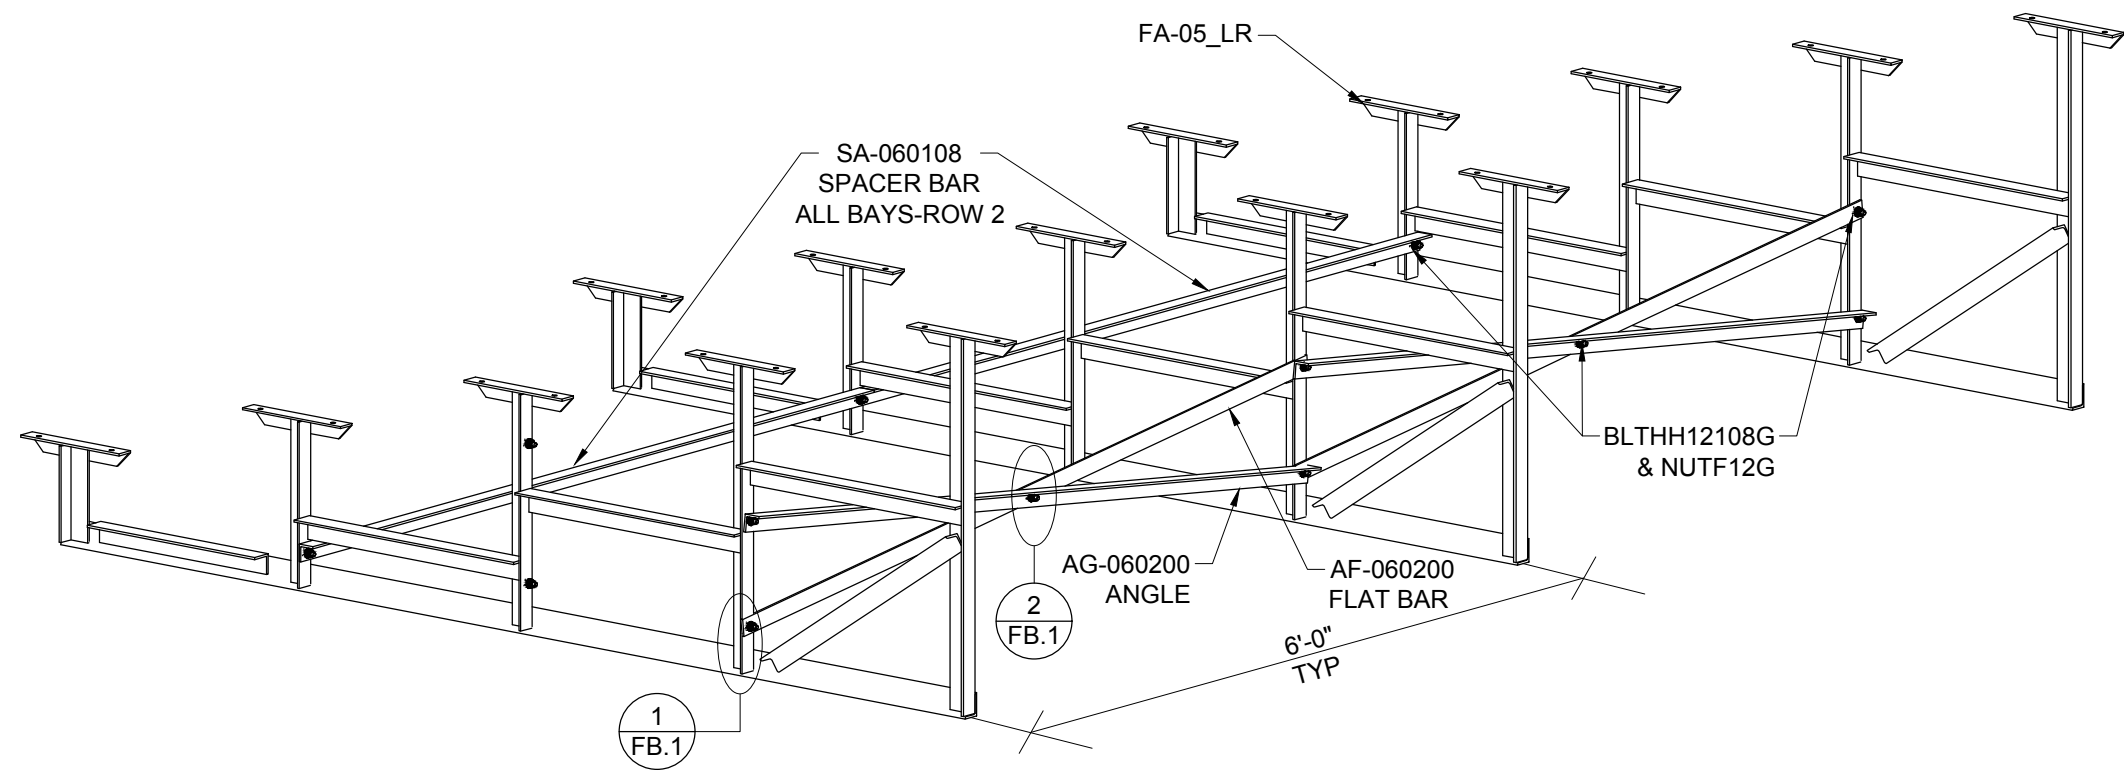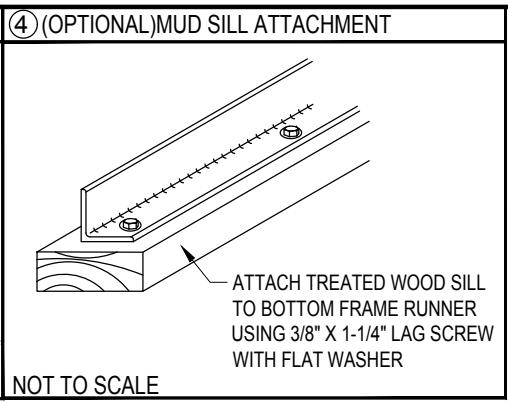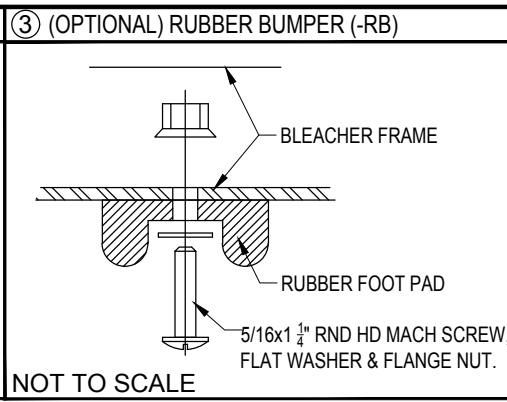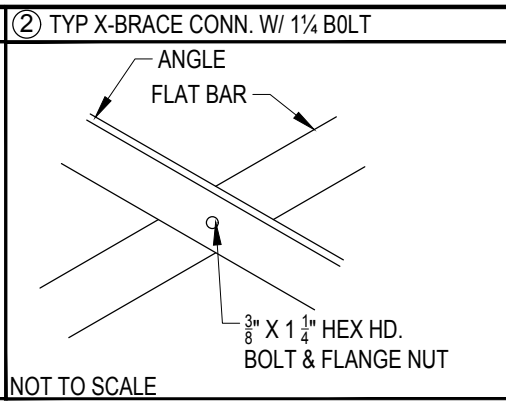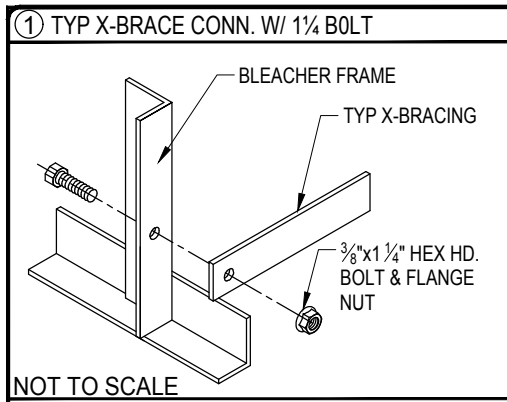


FRAME AND BRACING
SCALE: 3/4" = 1' - 0"

PRE-ASSEMBLE X-BRACE SETS. EACH SET CONSISTS OF AN ANGLE AND FLAT BAR. PLACE THE PIECES TOGETHER AT THE FLAT SIDE AND CONNECT USING A 3/8" X 1 1/4 HEX BOLT & FLANGE NUT.






2810 Sydney Road
Plant City, Florida 33566
Phone: 813-305-1415
Fax: 813-305-1419
www.gtgrandstands.com

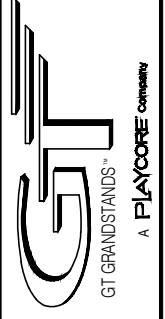


FRAME AND BRACING
5 ROW BLEACHER
6" RISE / 12" SEAT

LU-0515ADC
OPTIONAL -MS (MUD SILL)
OPTIONAL -RB (RUBBER BUMPERS)

DRAWN BY MME
CHECKED BY
DATE 12/01/2016
SCALE AS SHOWN
JOB NO.
LU-0515ADC
DWG NO.
FB.1

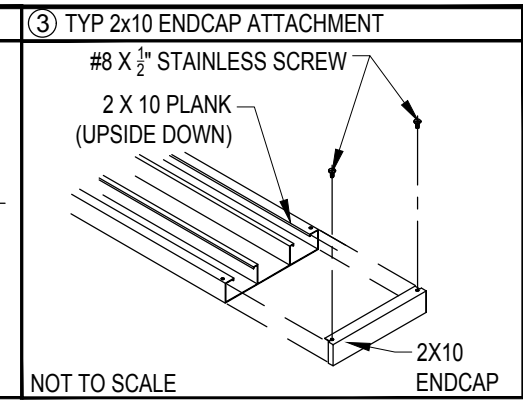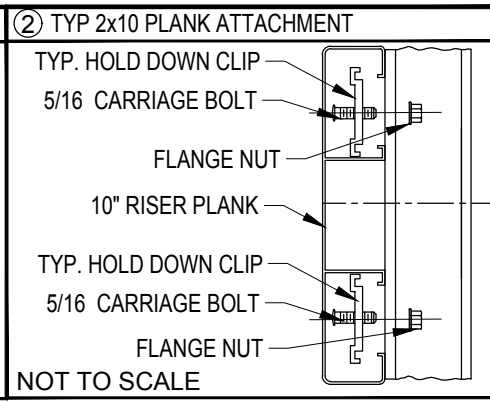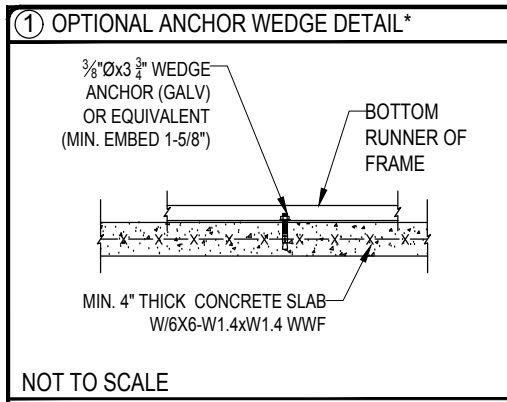

NOTE: LEAVE FLANGE NUT LOOSE UNTIL CLIPS HAVE BEEN SECURED TO PLANKS.

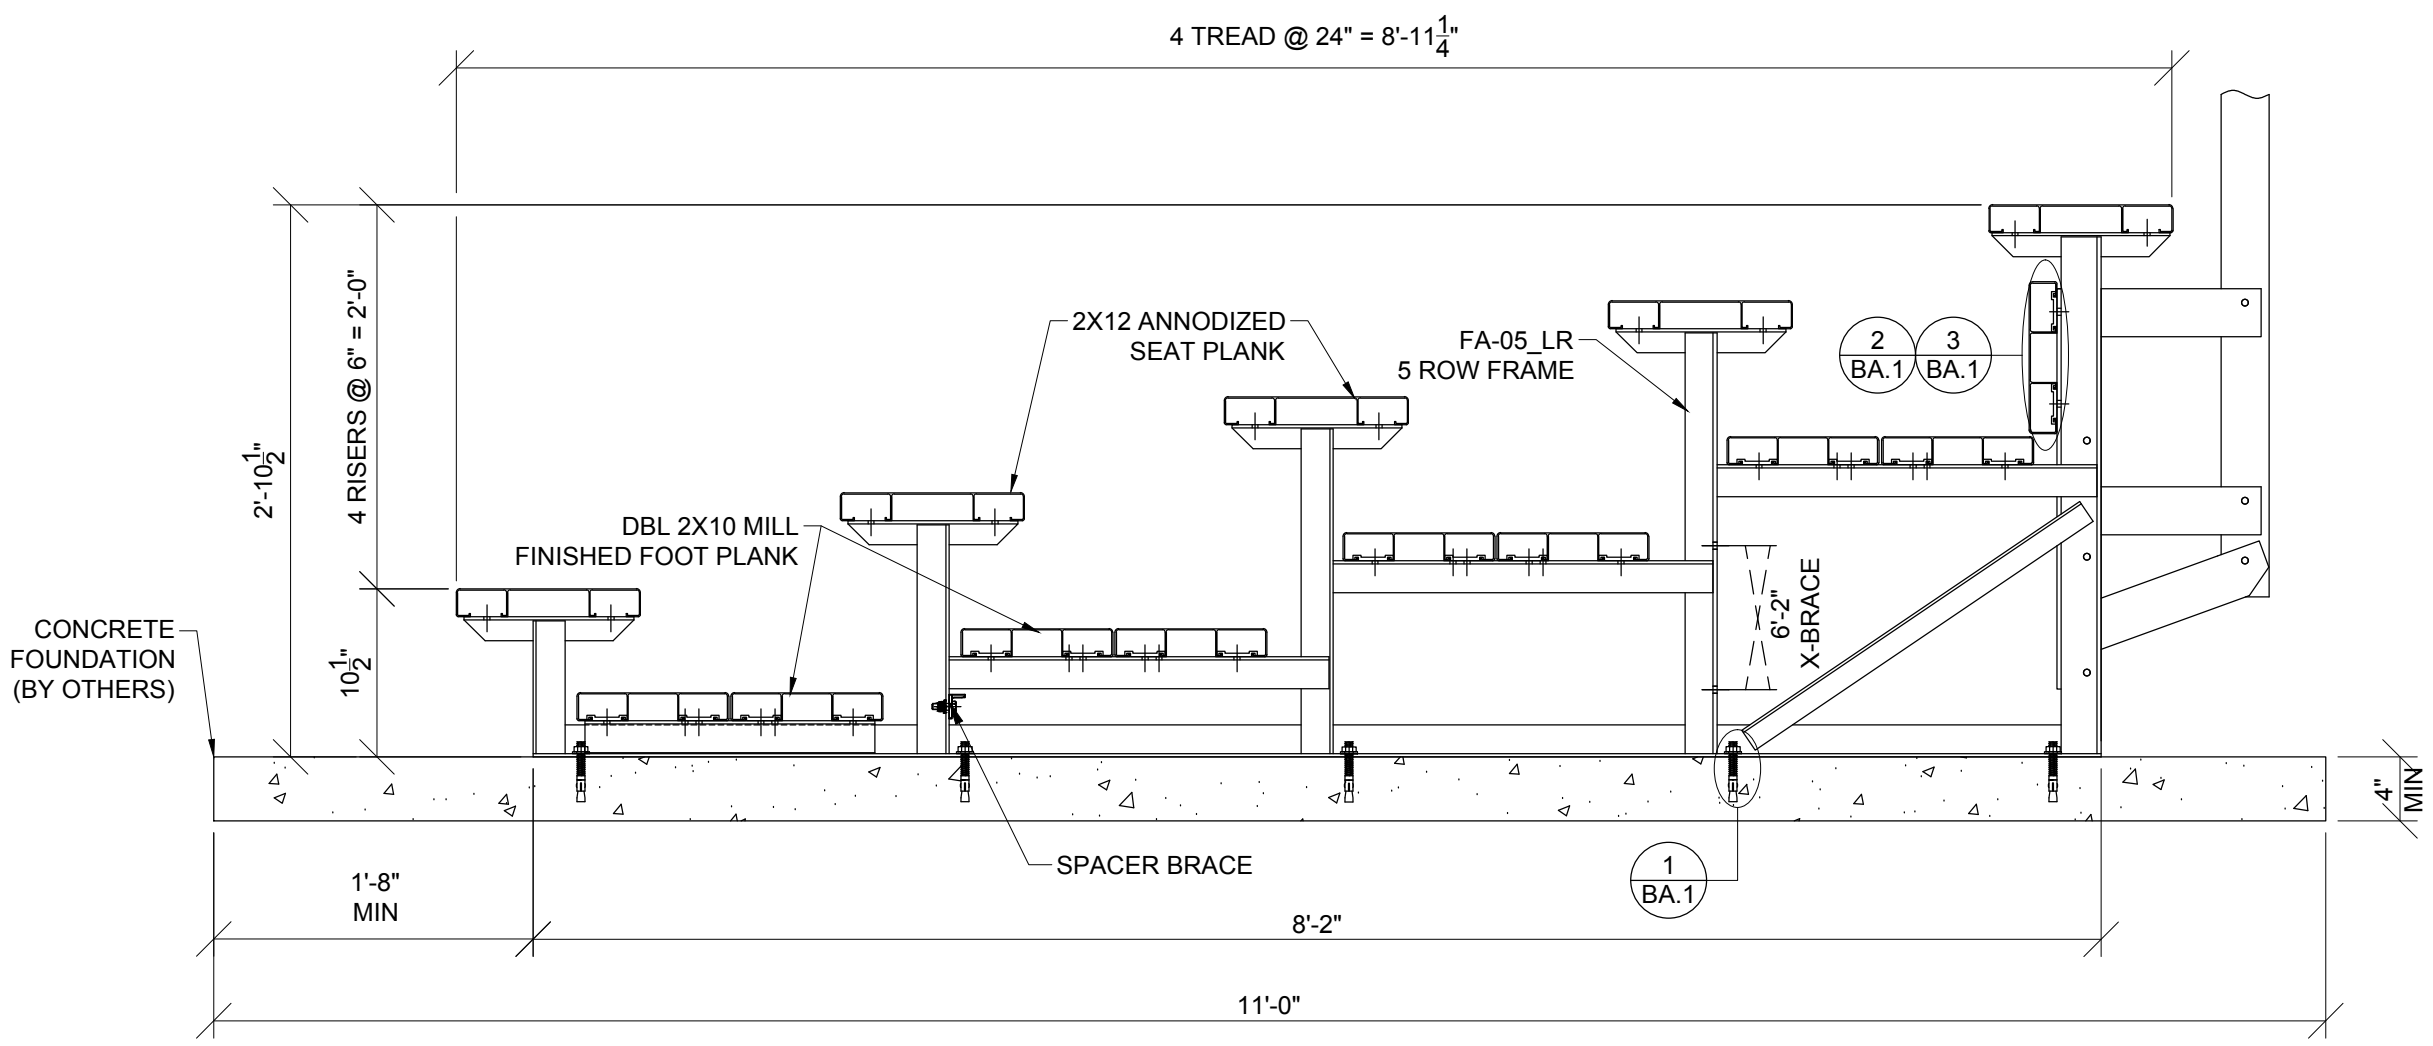


BLEACHER ASSEMBLY
SCALE: 1" = 1' - 0"

*CONCRETE WEDGE ANCHORS NOT INCLUDED WITH ALL UNITS. IF USING OTHER ANCHORING SYSTEM, SKIP THIS STEP AND REFER TO INSTRUCTIONS SPECIFIC TO THE ANCHORING SYSTEM PURCHASED FOR YOUR UNIT. SEE PRINT FP.1 (INCLUDED IN THIS PACKET) FOR GENERAL CONCRETE FOUNDATION SPECIFICATIONS.




2810 Sydney Road
Plant City, Florida 33566
Phone: 813-305-1415
Fax: 813-305-1419
www.gtgrandstands.com

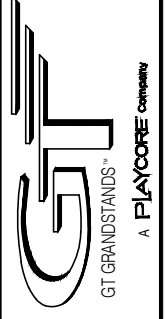

BLEACHER ASSEMBLY
5 ROW BLEACHER
6" RISE / 12" SEAT

LU-0515ADC
(OPTIONAL CONCRETE FOUNDATION)
LU SERIES


DRAWN BY MME
CHECKED BY
DATE 12/01/2016
SCALE AS SHOWN
JOB NO.
LU-0515ADC DWG NO.
BA.1

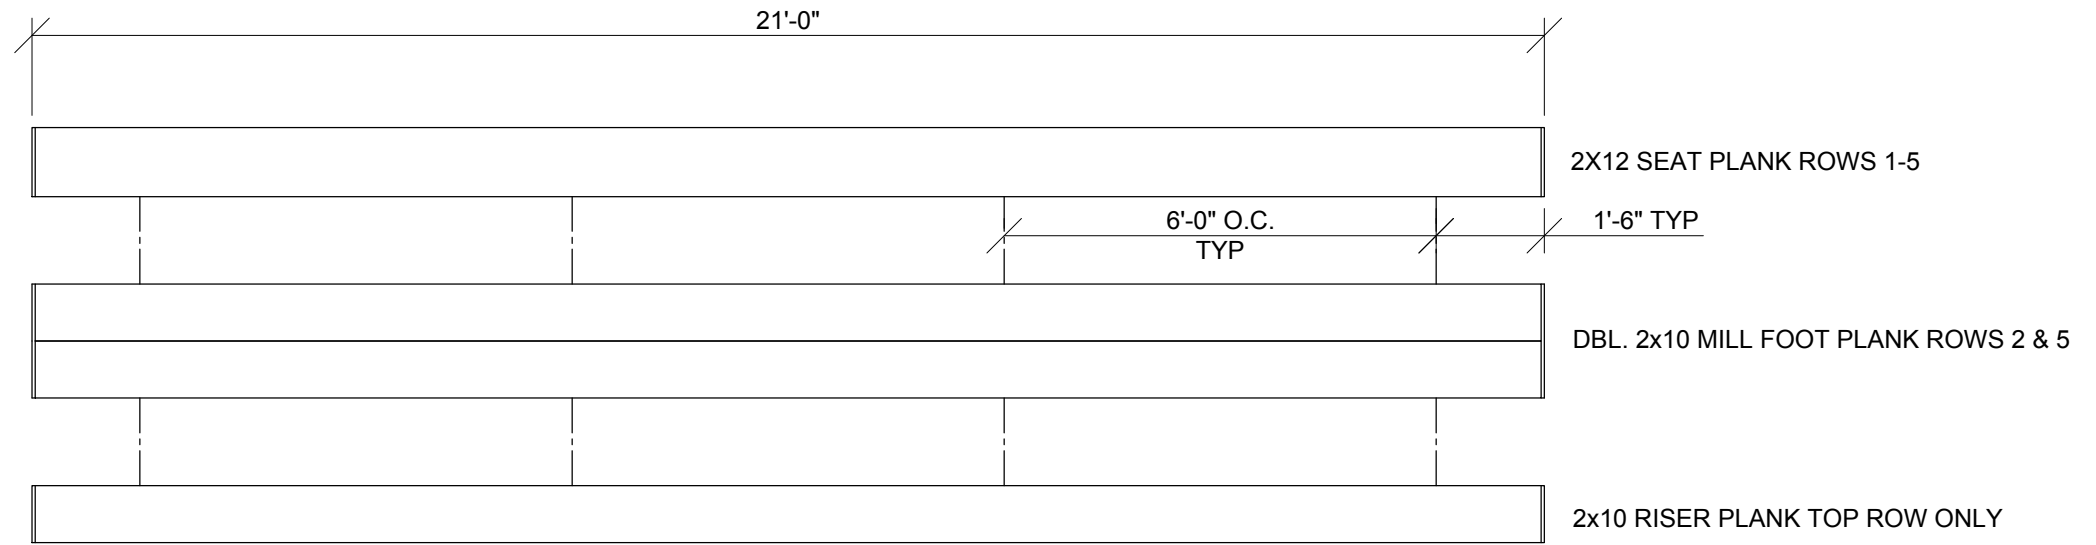

PLANK PLAN
SCALE: 3/8" = 1' - 0"



2810 Sydney Road
Plant City, Florida 33566
Phone: 813-305-1415
Fax: 813-305-1419
www.gtgrandstands.com

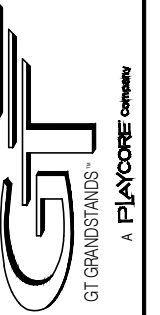

PLANK PLAN
5 ROW BLEACHER
6" RISE / 12" SEAT

LU-0515ADC
(OPTIONAL CONCRETE FOUNDATION)
LU SERIES

DRAWN BY
MME

CHECKED BY

DATE
12/01/2016


SCALE
AS SHOWN

JOB NO.

LU-0515ADC
DWG NO.


PP,1

① REAR GUARDRAIL POST ATTACH.

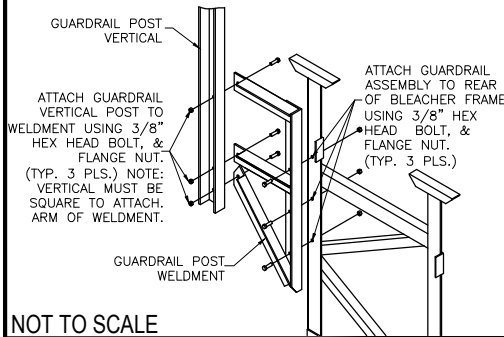


NOT TO SCALE

② SIDE GD. RAIL POST INSTALLATION

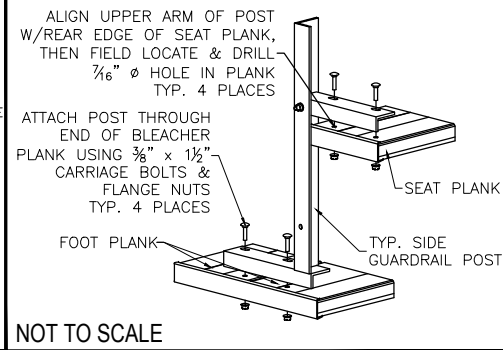


NOT TO SCALE

③ TENSION BAND ATTACHMENT

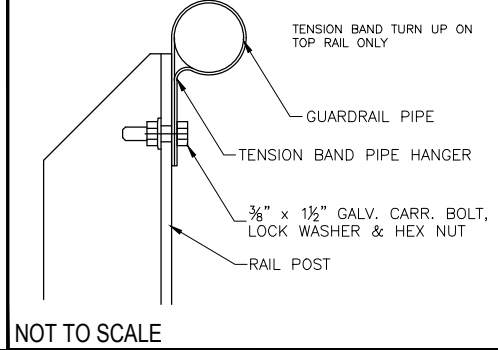

NOT TO SCALE

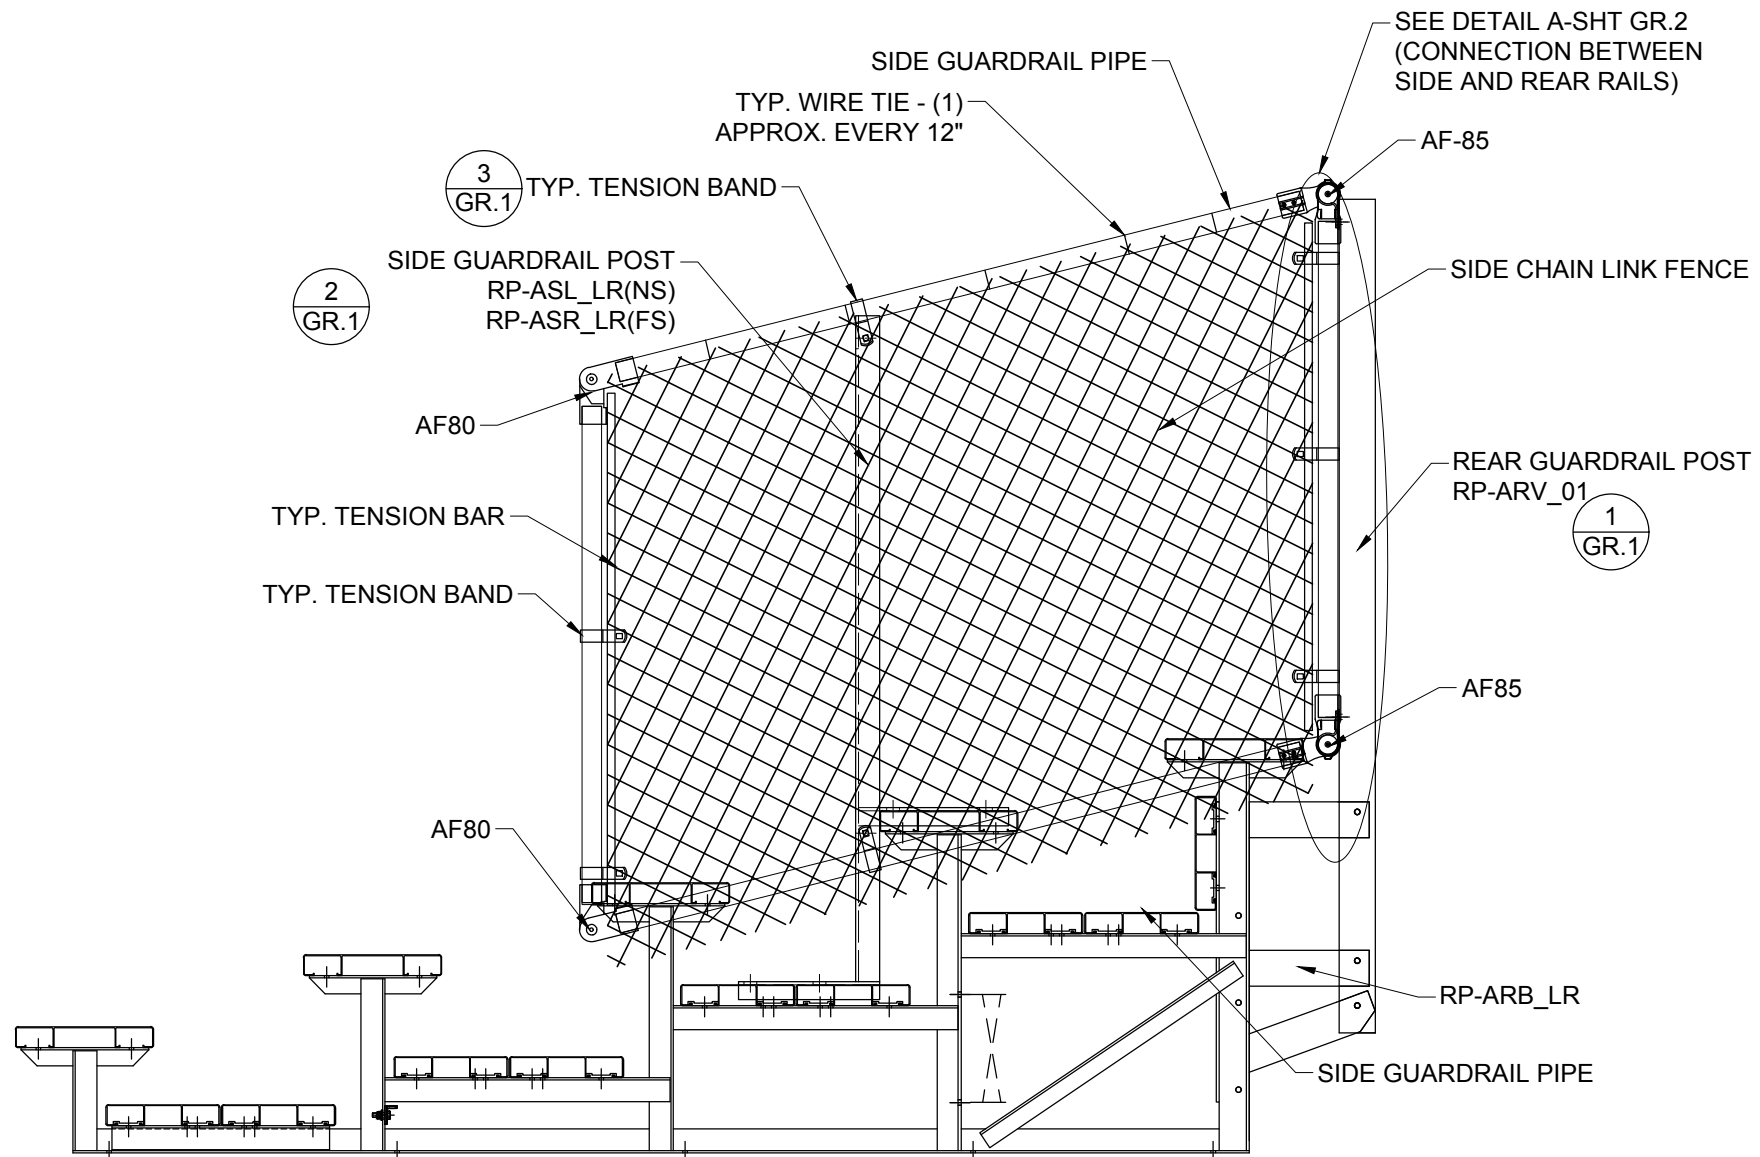


SIDE GUARDRAIL ASSEMBLY

SCALE: 3/4" = 1' - 0"



2810 Sydney Road
Plant City, Florida 33566
Phone: 813-305-1415
Fax: 813-305-1419
www.gtgrandstands.com

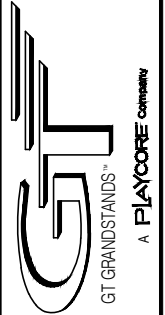

GUARDRAIL ASSEMBLY
5 ROW BLEACHER
6" RISE / 12" SEAT

LU-0515ADC

GUARDRAIL ELEVATION


DRAWN BY
MME
CHECKED BY
TLC
DATE
12/01/2016
SCALE
AS SHOWN
JOB NO.

LU-0515ADC
DWG NO.

GR.1



2810 Sydney Road
 Plant City, Florida 33566
 Phone: 813-305-1415
 Fax: 813-305-1419
 www.gtgrandstands.com

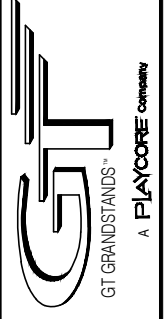

GUARDRAIL ASSEMBLY
 5 ROW BLEACHER
 6" RISE / 12" SEAT


LU-0515ADC

GUARDRAIL ELEVATION


DRAWN BY
 MME
 CHECKED BY
 TLC
 DATE
 12/01/2016
 SCALE
 AS SHOWN
 JOB NO.

LU-0515ADC
 DWG NO.

GR.2

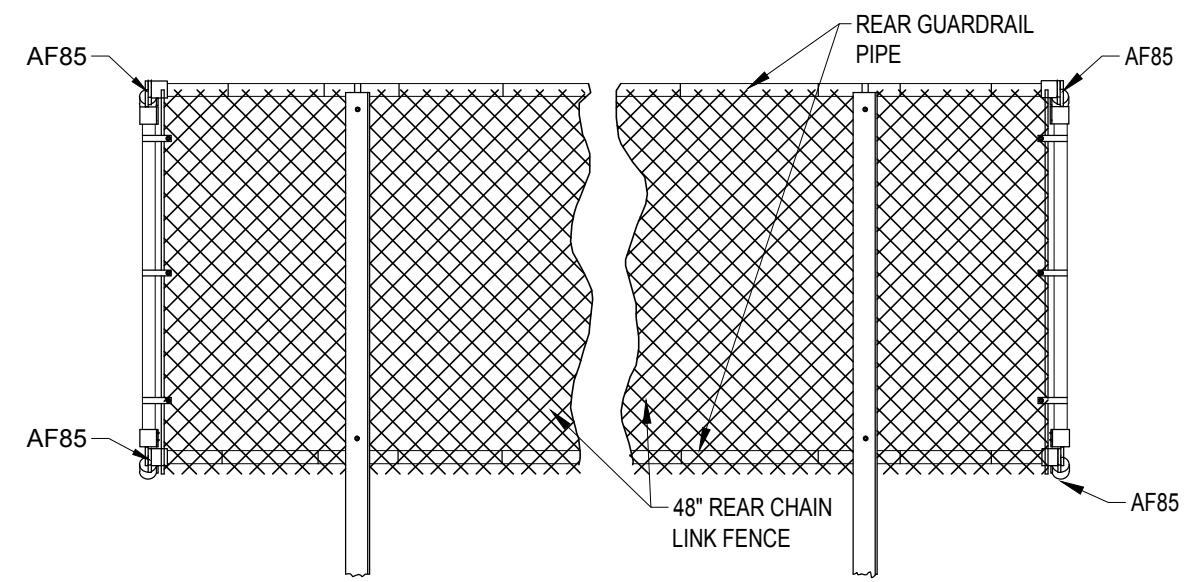


REAR GUARDRAIL
 SCALE: 1/2" = 1' - 0"

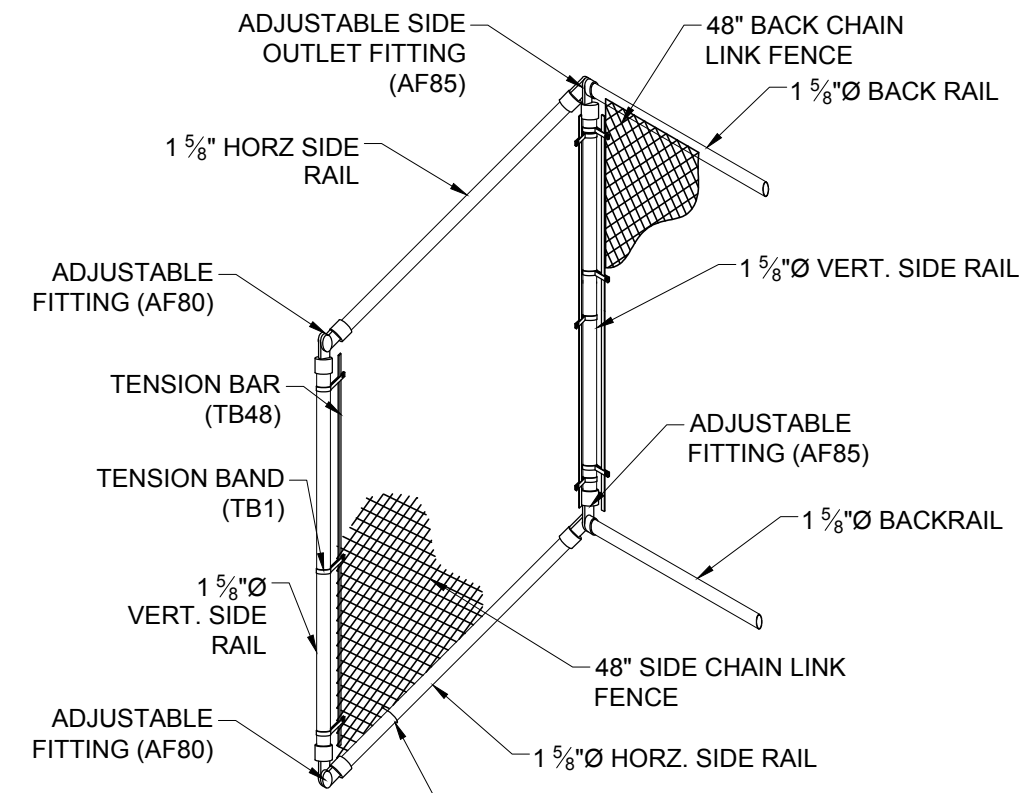

CAUTION:
 PARTS "HDSI" (1" WIDE) AND "TB1"
 (3/8" WIDE) ARE SIMILAR - CARE
 SHOULD BE TAKEN TO IDENTIFY
 THESE PARTS CORRECTLY.

DETAIL A
 SCALE: 1/2" = 1' - 0"

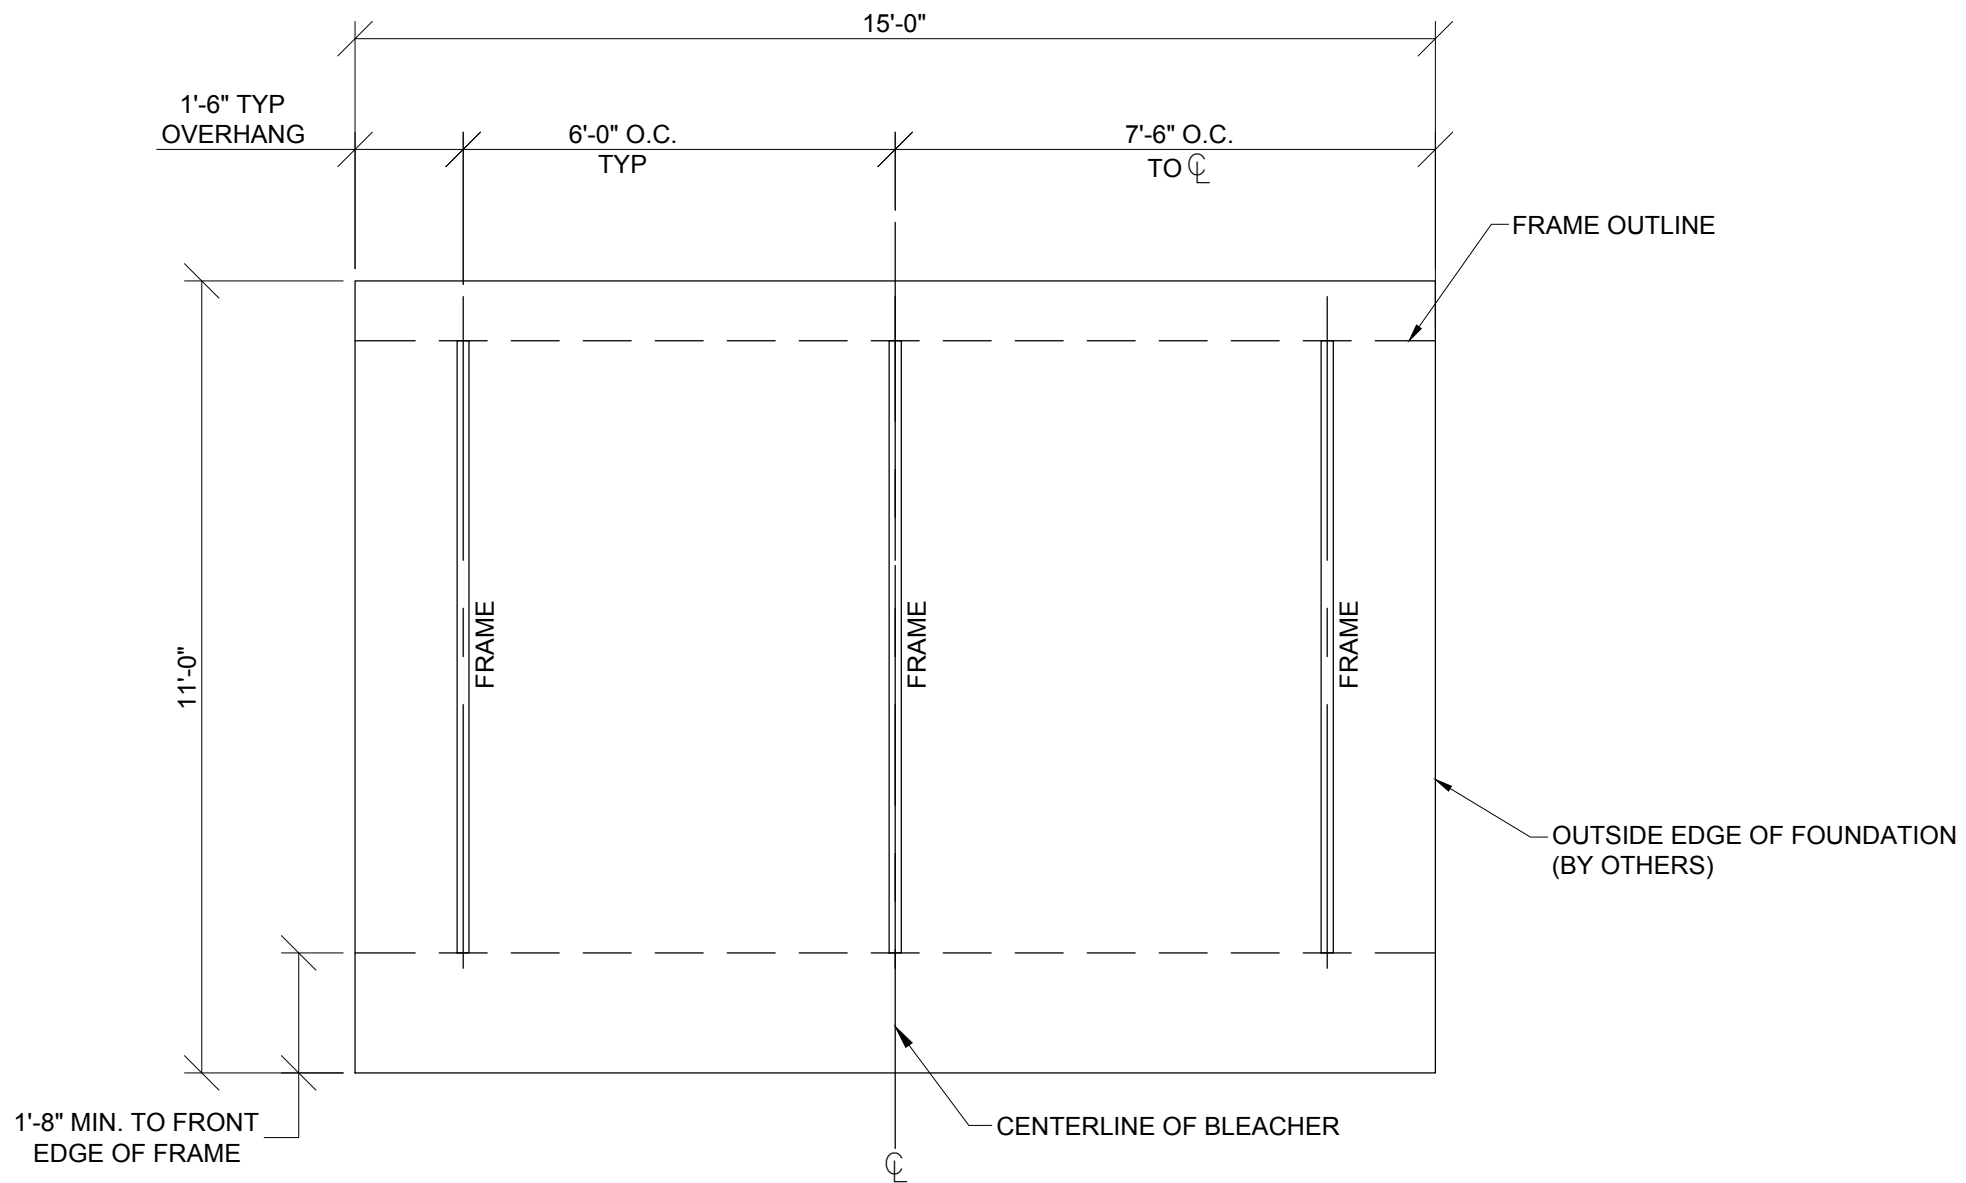


OPTIONAL FOUNDATION PLAN*

SCALE: 3/8" = 1' - 0"

* MINIMUM FOUNDATION AREA SHOWN. DEPENDING ON LOCAL SOIL CONDITIONS, BLEACHER CAN BE INSTALLED ON A CONCRETE PAD OR FOOTERS, OR ATTACHED TO 2x6 TREATED LUMBER GROUND SILLS AND PLACED ON COMPACTED STONE, ASPHALT, OR ANY OTHER SMOOTH, SOLID, LEVEL SURFACE. CONSULT YOUR LOCAL CONCRETE CONTRACTOR TO DETERMINE PROPER CONCRETE SPECIFICATIONS FOR YOUR LOCAL SOIL AND WEATHER-RELATED CONDITIONS. THE BEARING SURFACE MUST BE CAPABLE OF SUPPORTING A MINIMUM OF 660 POUNDS PER LINEAR FOOT. TO MEET LOCAL CODES, BLEACHERS WILL NEED TO BE ANCHORED. ANCHORING SYSTEMS FOR ALL SURFACE TYPES ARE AVAILABLE - CONTACT YOUR BLEACHER SALES REPRESENTATIVE FOR MORE INFORMATION.



2810 Sydney Road
Plant City, Florida 33566
Phone: 813-305-1415
Fax: 813-305-1419
www.gtgrandstands.com

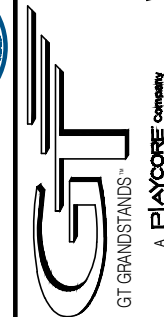

FOUNDATION PLAN
5 ROW BLEACHER
6" RISE / 12" SEAT

LU-0515ADC
LU SERIES

DRAWN BY
MME
CHECKED BY
DATE
12/01/2016
SCALE
3/8" = 1' - 0"
JOB NO.

LU-0515ADC
DWG NO.

FP.1